


COLOUR:  
 WOOD FENCE: ICI WOODPRIDE SOLID COLOR OIL STAIN  
 FORMULA: BLK:2P48      BLK: 13P48  
                   YOX:2P24      YOX: 11P56  
                   OXR:0P50      OXR:3P58

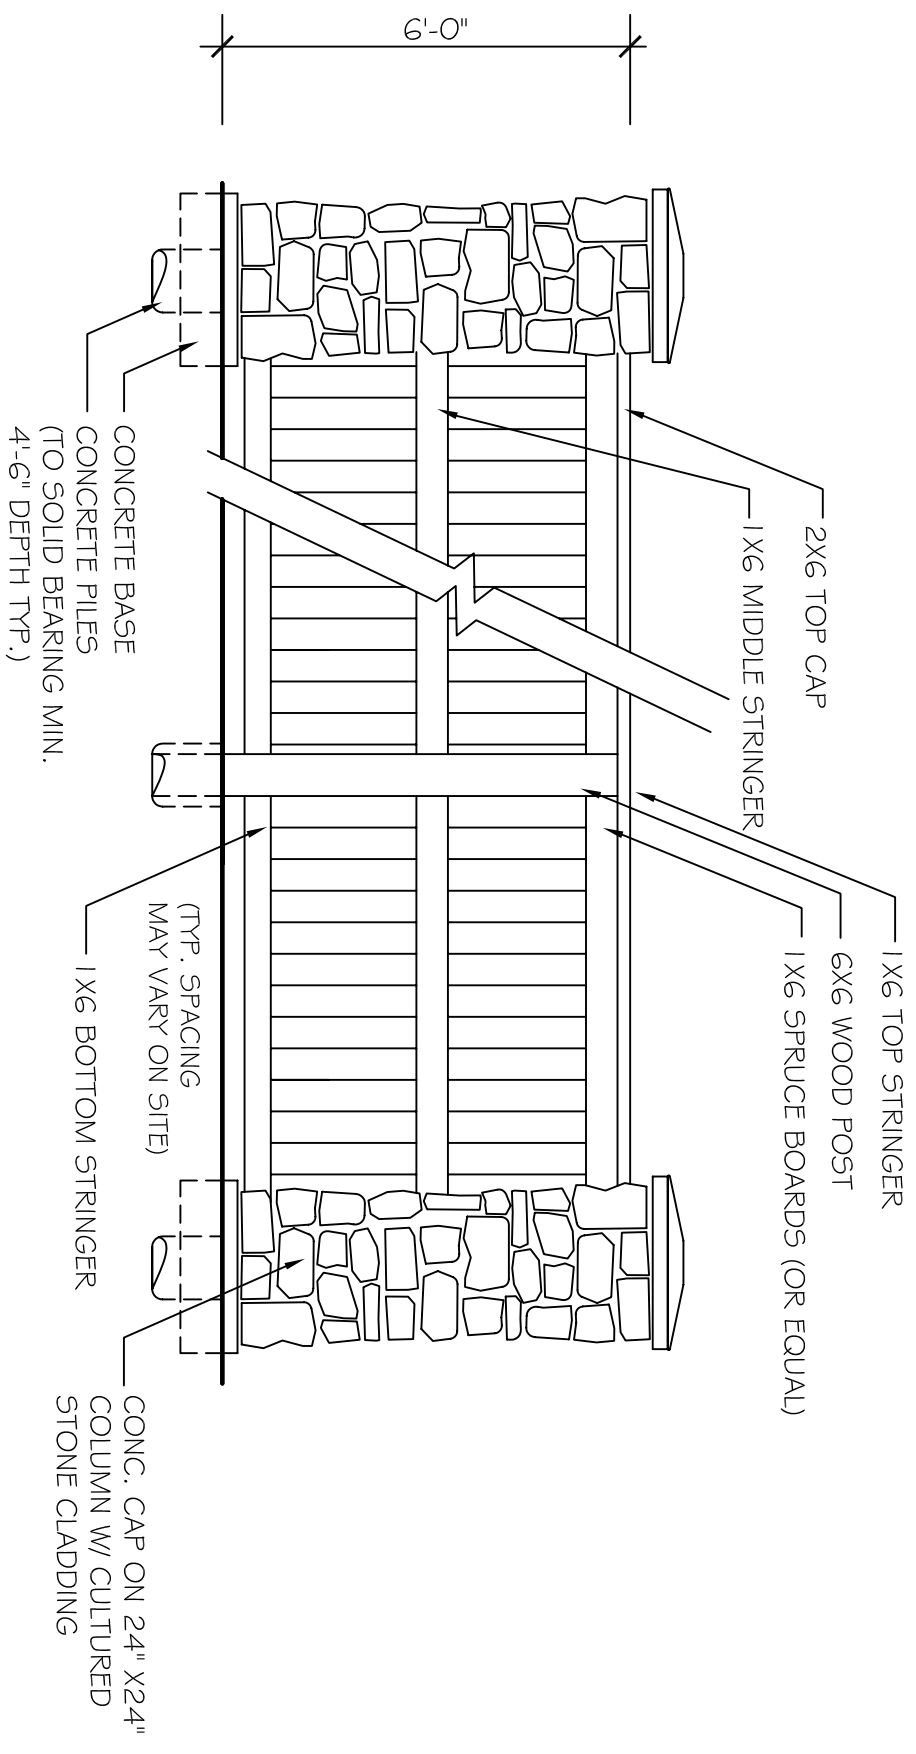

FENCING ELEVATION  
 NOT TO SCALE

SCHEDULE



CORNER LOT FENCE SPECIFICATIONS  
 DESIGN & COLOURS

